


UNIGATE

Spin-Off Center Aspanggründe

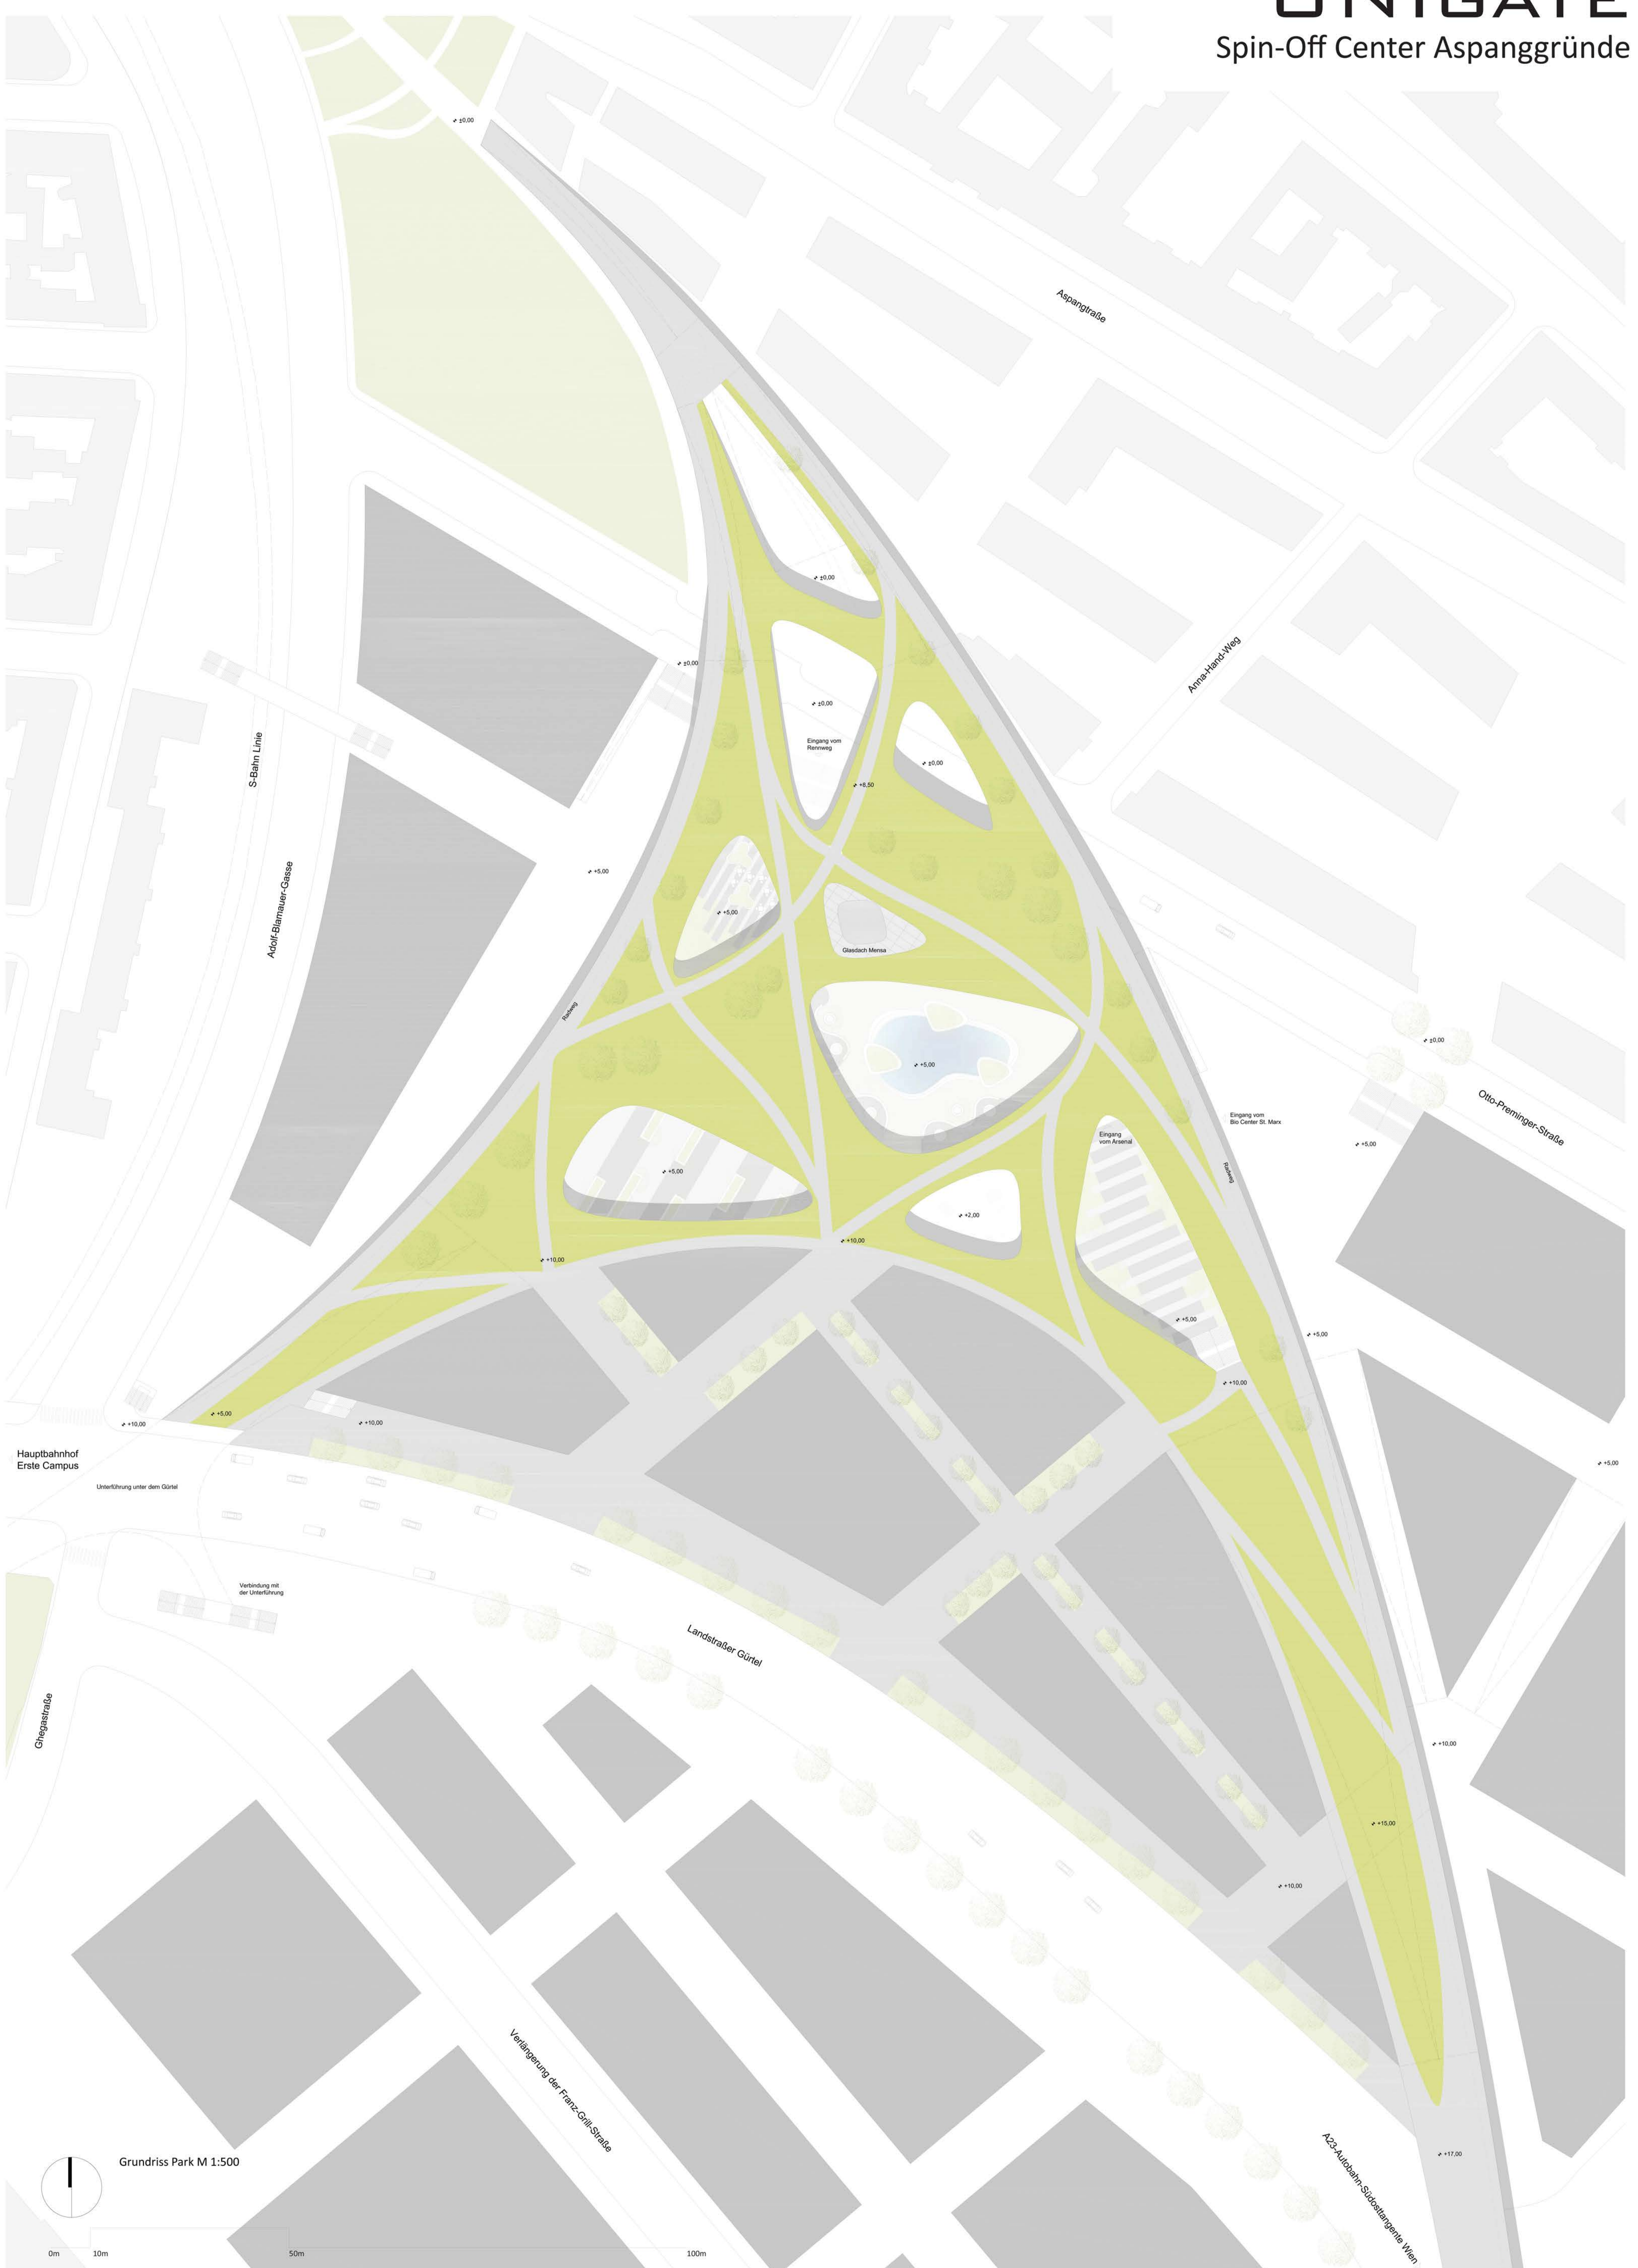

Grundriss Park M 1:500

0m 10m 50m 100m